


Symbol Key

Symbol	Description	Count
	ETC Source4 26klg @ 575w	15
	ETC Source4 10klg 750W @ 750w	2
	ETC Source4 26klg 750W @ 750w	15
	ETC Source4 26klg 750W @ 750w	2
	ETC Source 4 26klg @ 575 w	5
	ETC Source4 50klg 750 @ 750w	17
	ETC Source4 Zoom 15-30klg 750W @ 750w	39
	ETC Source4 Zoom 25-50klg 750W @ 750w	13
	ETC ColorSource Spot 26klg @ 160w	8
	ETC ColorSource Spot 50klg @ 160w	16
	ETC D60 Lustr SELK45 @ 160w	16
	ETC Source 4 PAR WNSP @ 575 w	4
	ETC Source4 PAR WFL @ 575w	5
	Light Instr. Elation ELAR 108Par RGBW 4ch @ 120w	2
	Chauvet Octeon B-280DFC @ 620w	14
	Chauvet Rogue R2X Spot @ 517w	10
	Elation Artiste Picasso @ 900 w	20
	Atman LED Worklight @ 130 w	9
	300 C @ 300 w	2
	I Cue	4

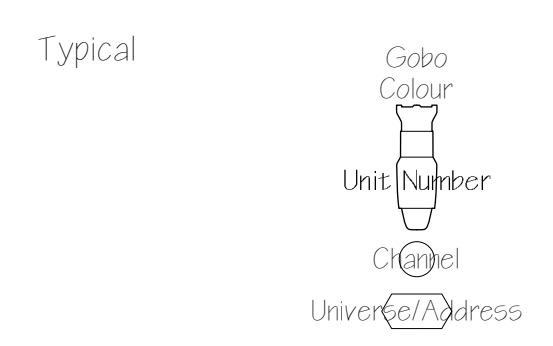










- Cat 1 - Audio Catwalk
- HVAC Room at Fixit Room Level
- Cat 2 - FOH1
- Cat 3 - FOH2
- Cat 4 - Video Hang

**COWICHAN PERFORMING ARTS CENTRE**

Show: <b>House Hang</b> by n/a Director: n/a	<b>Cowichan Performing Arts Center</b> <small>2887 James St. Cowichan, BC V9L 2X5 +1 250 748 2722</small>	Date: 2025-09-02 Version: 1.0
Produced by: <b>- No Company -</b> <small>123 W. Rust City, Ploveria (800) 123 1234</small>	Credits: Set: n/a LX: D. Armitage TD: R. Simmons CAD: Nicholas Timmenga.com	Scale: 3/16" = 1'0" Page: 1 of 2

All work shall conform to the general conditions of the Cowichan Performing Arts Center standards and specifications.

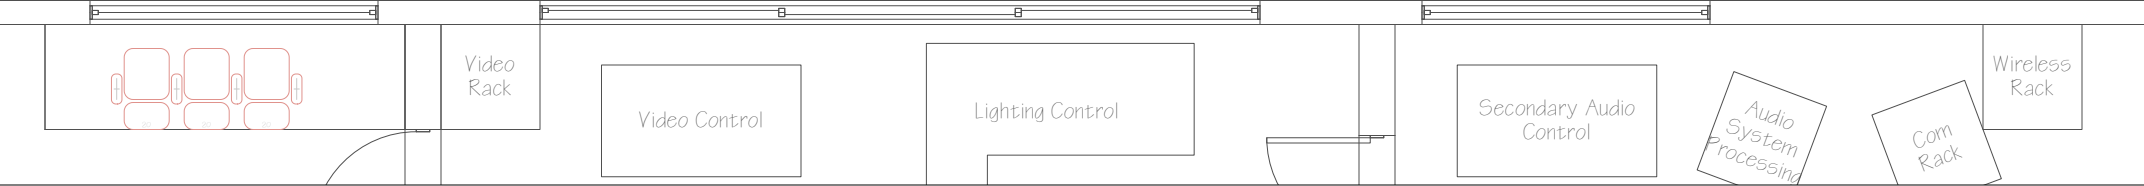

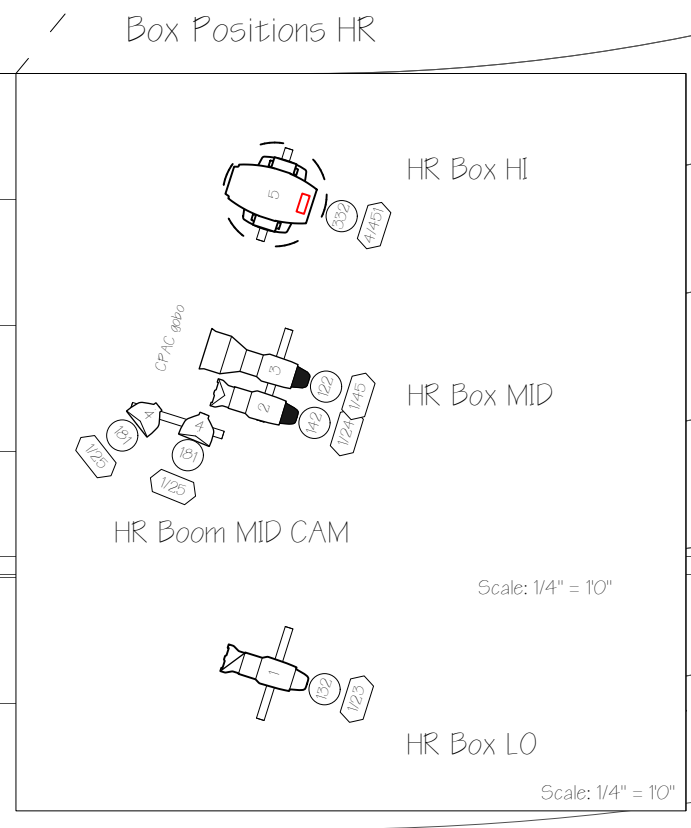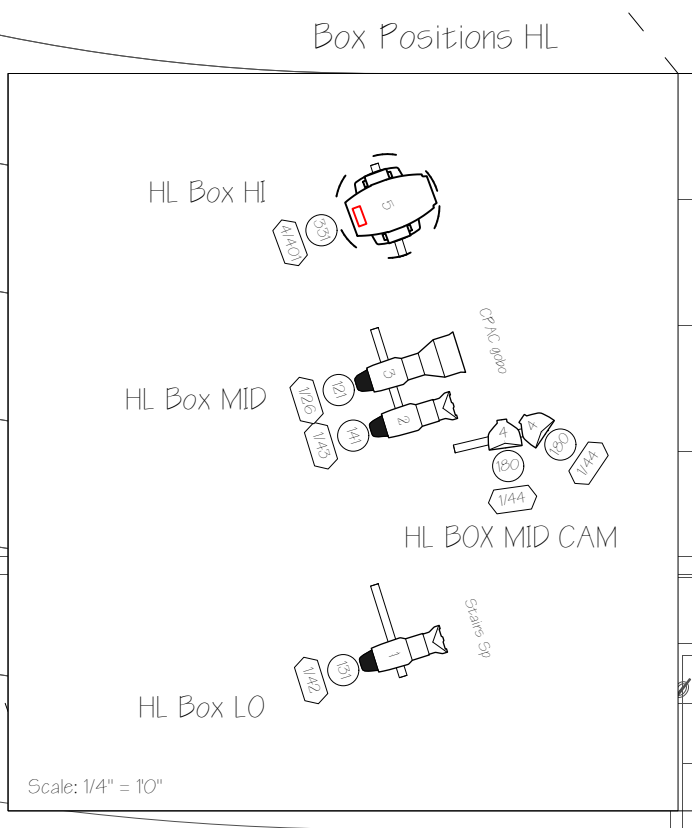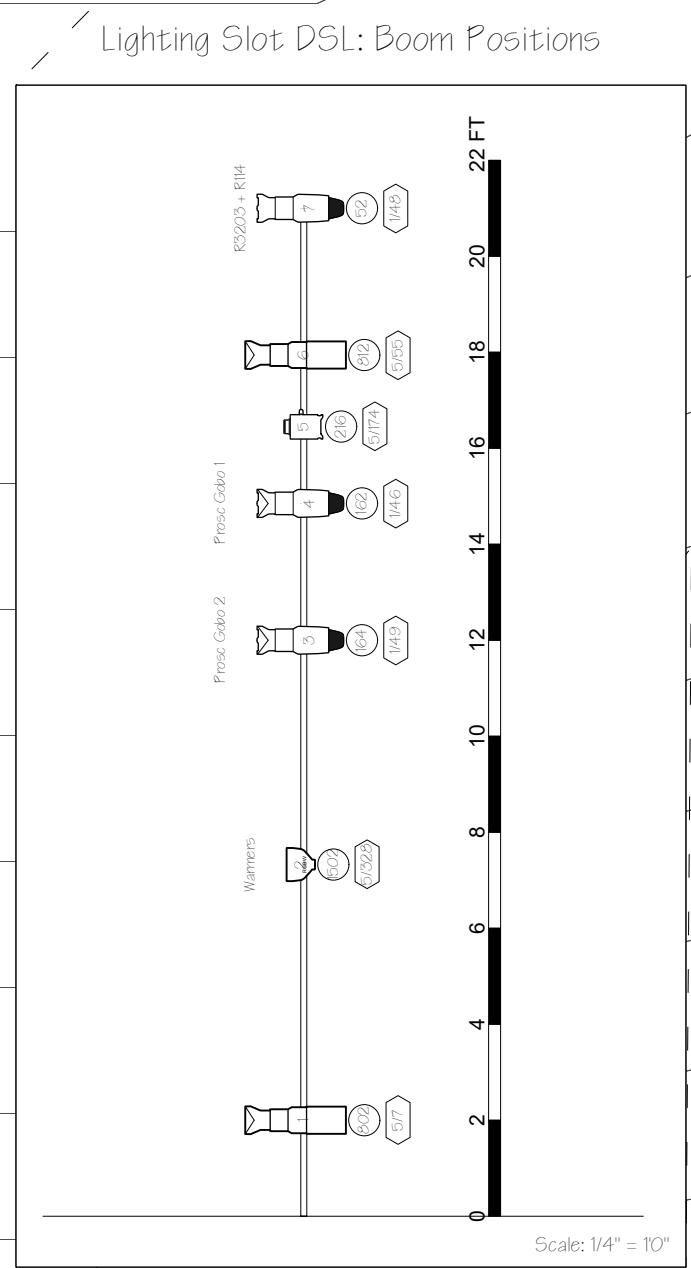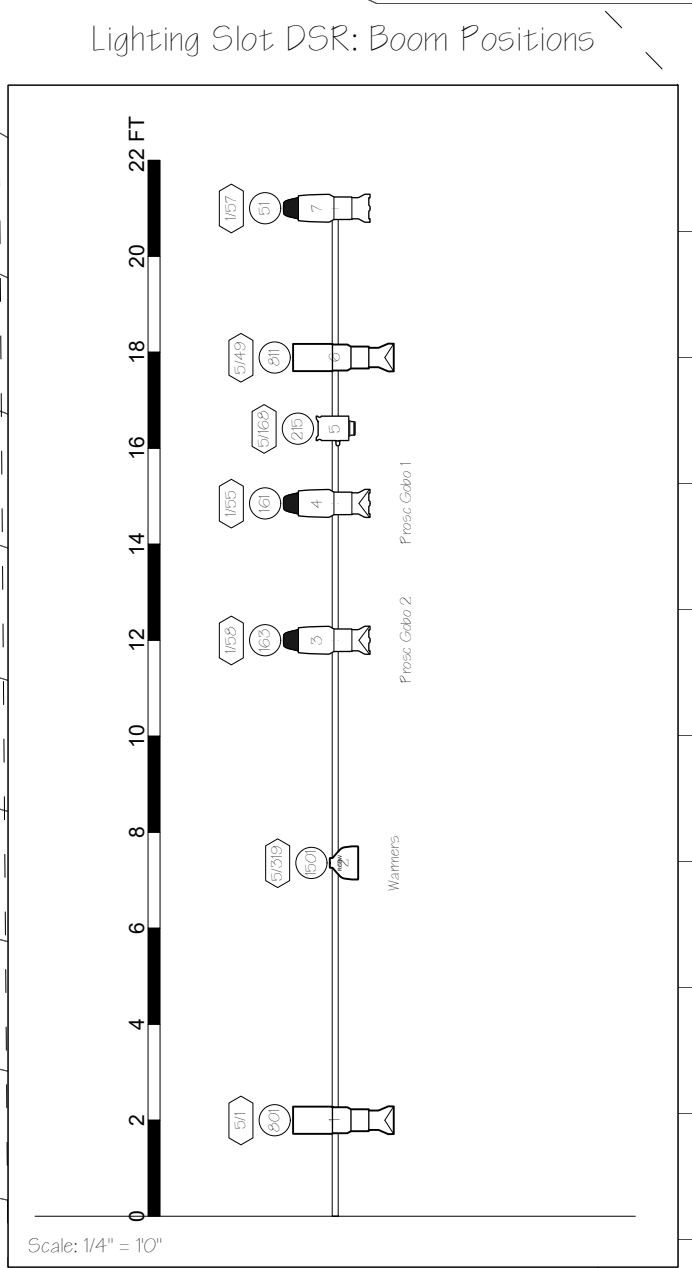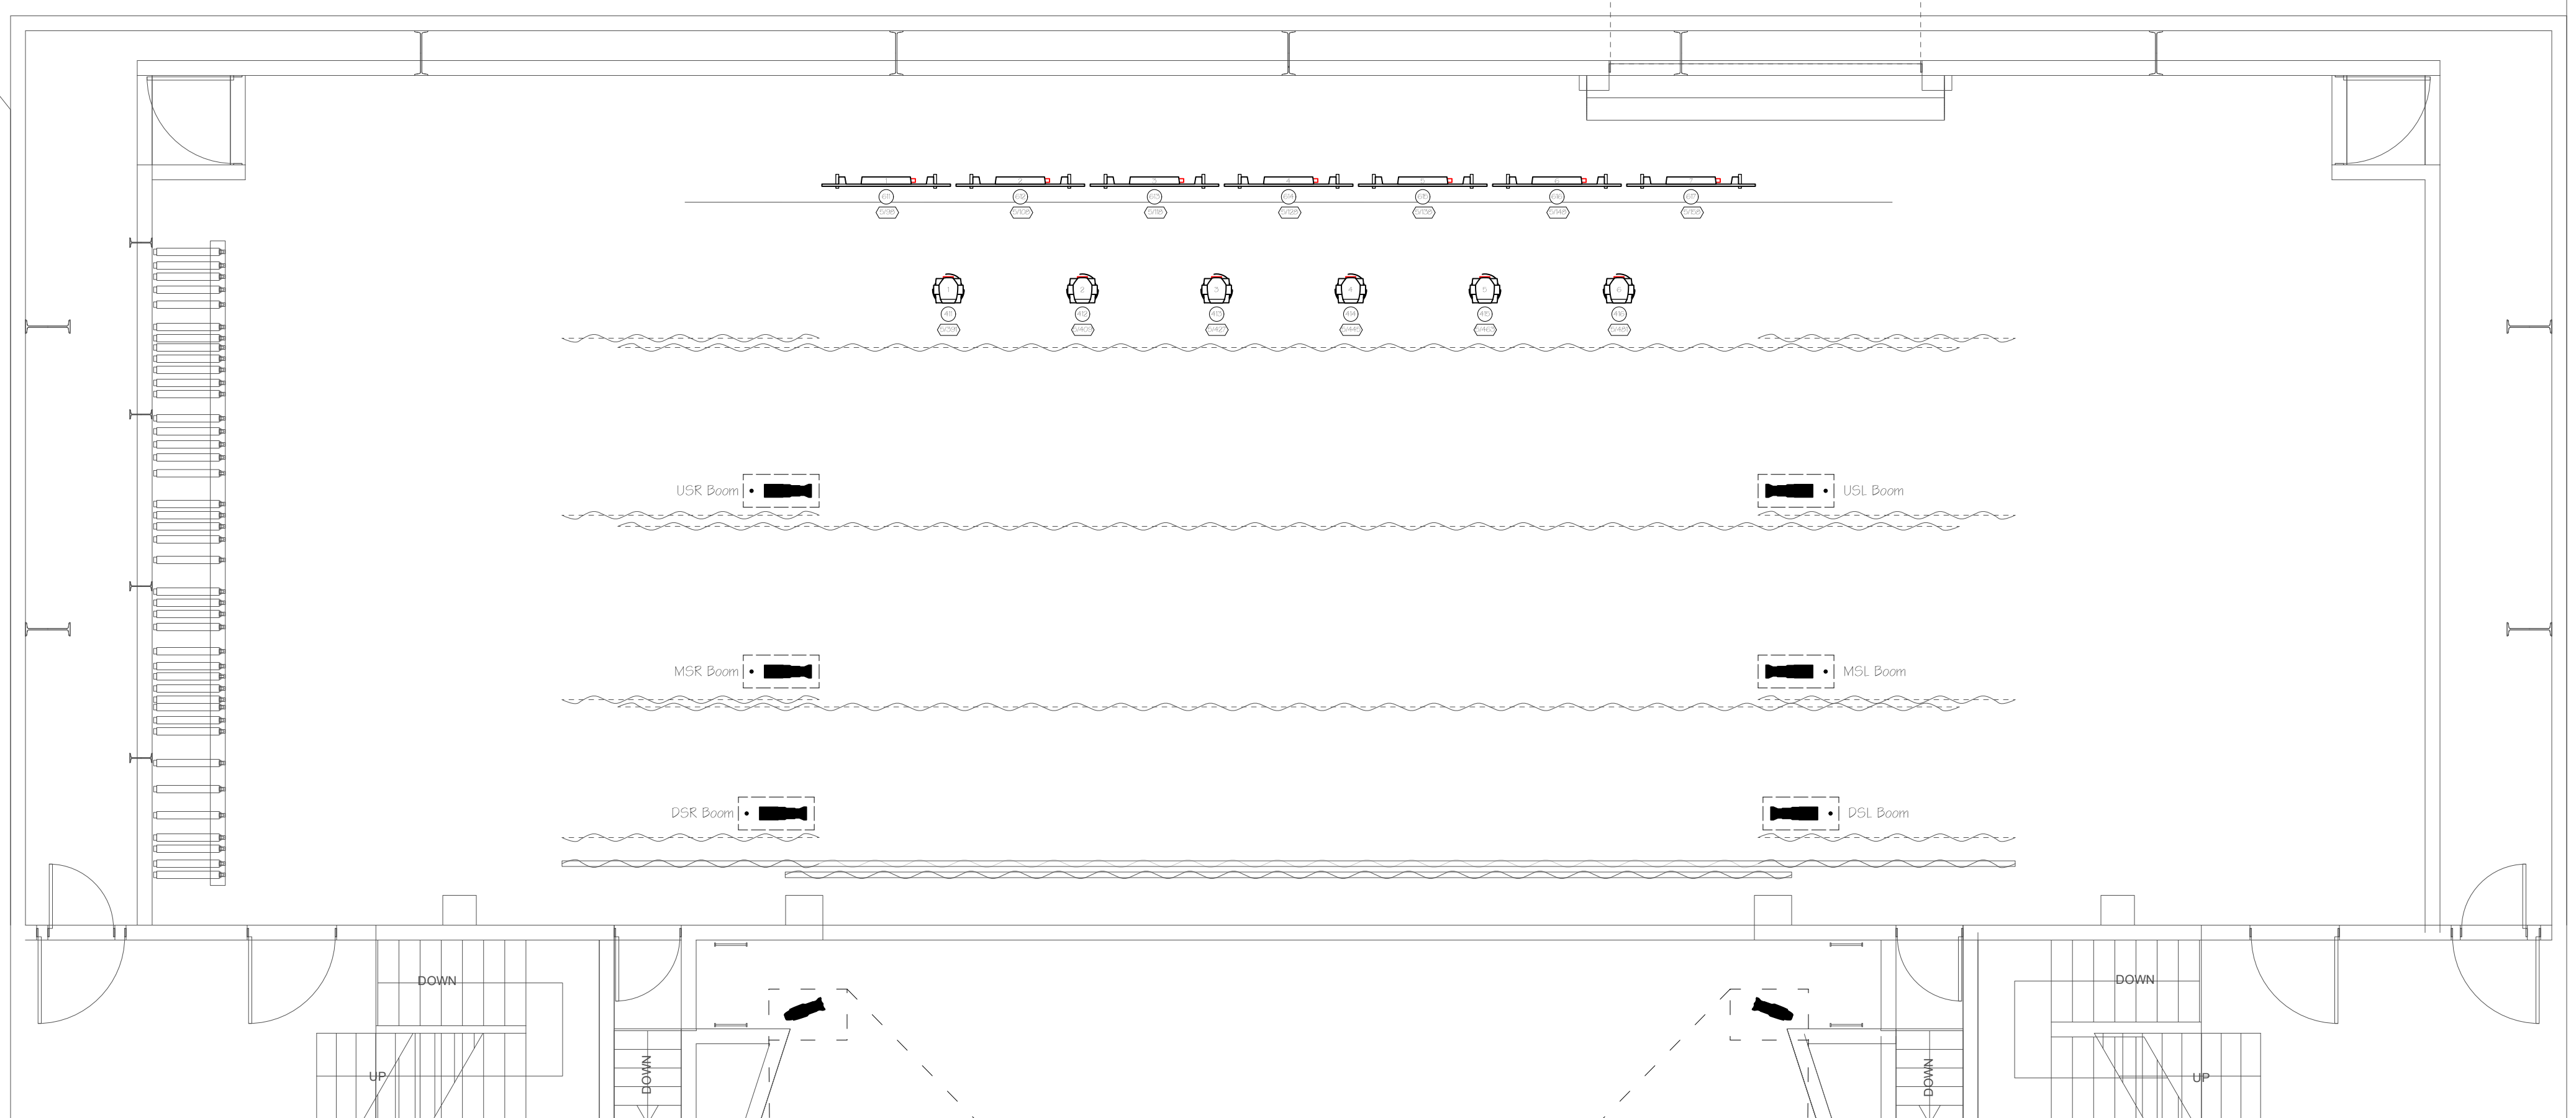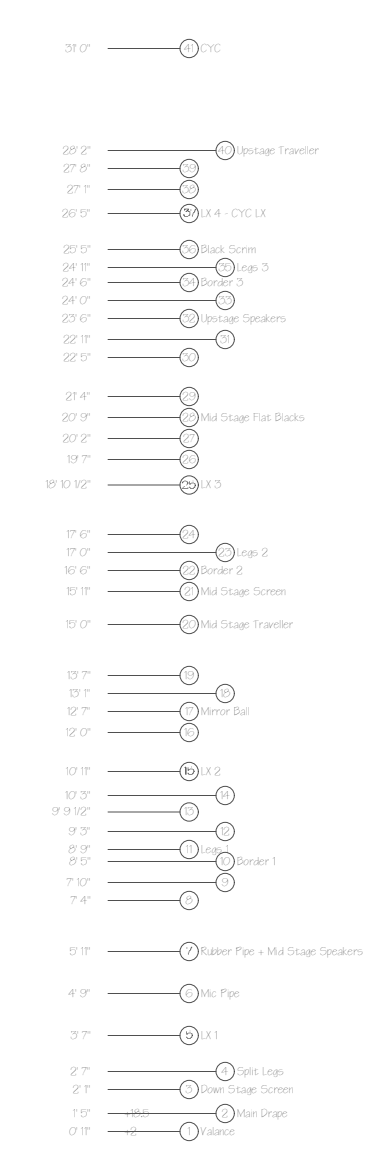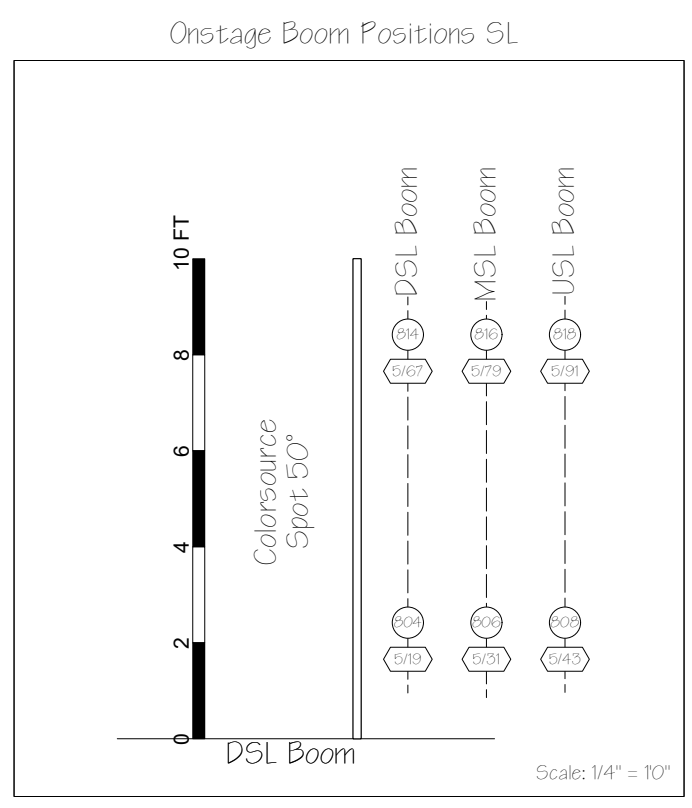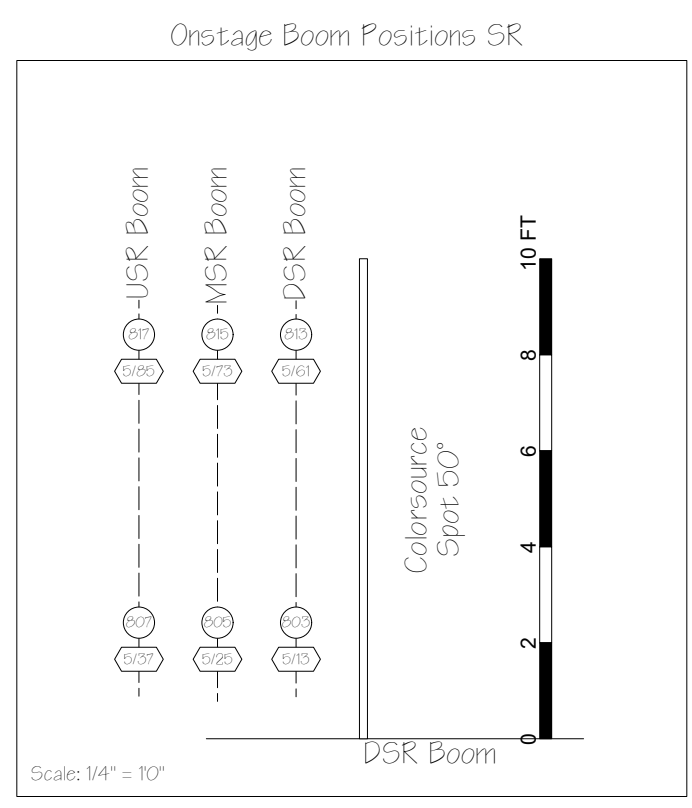

Symbol Key

Symbol	Description	Count
	ETC Source4 26deg @ 575w	15
	ETC Source4 10deg 750W @ 750w	2
	ETC Source4 26deg 750W @ 750w	15
	ETC Source4 26deg 750W @ 750w	2
	ETC Source 4 26deg @ 575 w	5
	ETC Source4 50deg 750 @ 750w	17
	ETC Source4 Zoom 15-30deg 750W @ 750w	39
	ETC Source4 Zoom 25-50deg 750W @ 750w	13
	ETC ColorSource Spot 26deg @ 160w	8
	ETC ColorSource Spots 50deg @ 160w	16
	ETC D60 Lustr SELK45 @ 160w	16
	ETC Source 4 PAR WNSP @ 575 w	4
	ETC Source4 PAR WFL @ 575w	5
	Light Instr. Elation ELAR 108Par RGBW 4ch @ 120w	2
	Chauvet Octacon B-280DFC @ 620w	14
	Chauvet Rogue R2X Spot @ 517w	10
	Elation Artiste Picasso @ 900 w	20
	Atman LED Worklights @ 150 w	9
	300 C @ 300 w	2
	I Cue	4


Typical

Gobo Colour

Unit Number

Channel

Univers Address

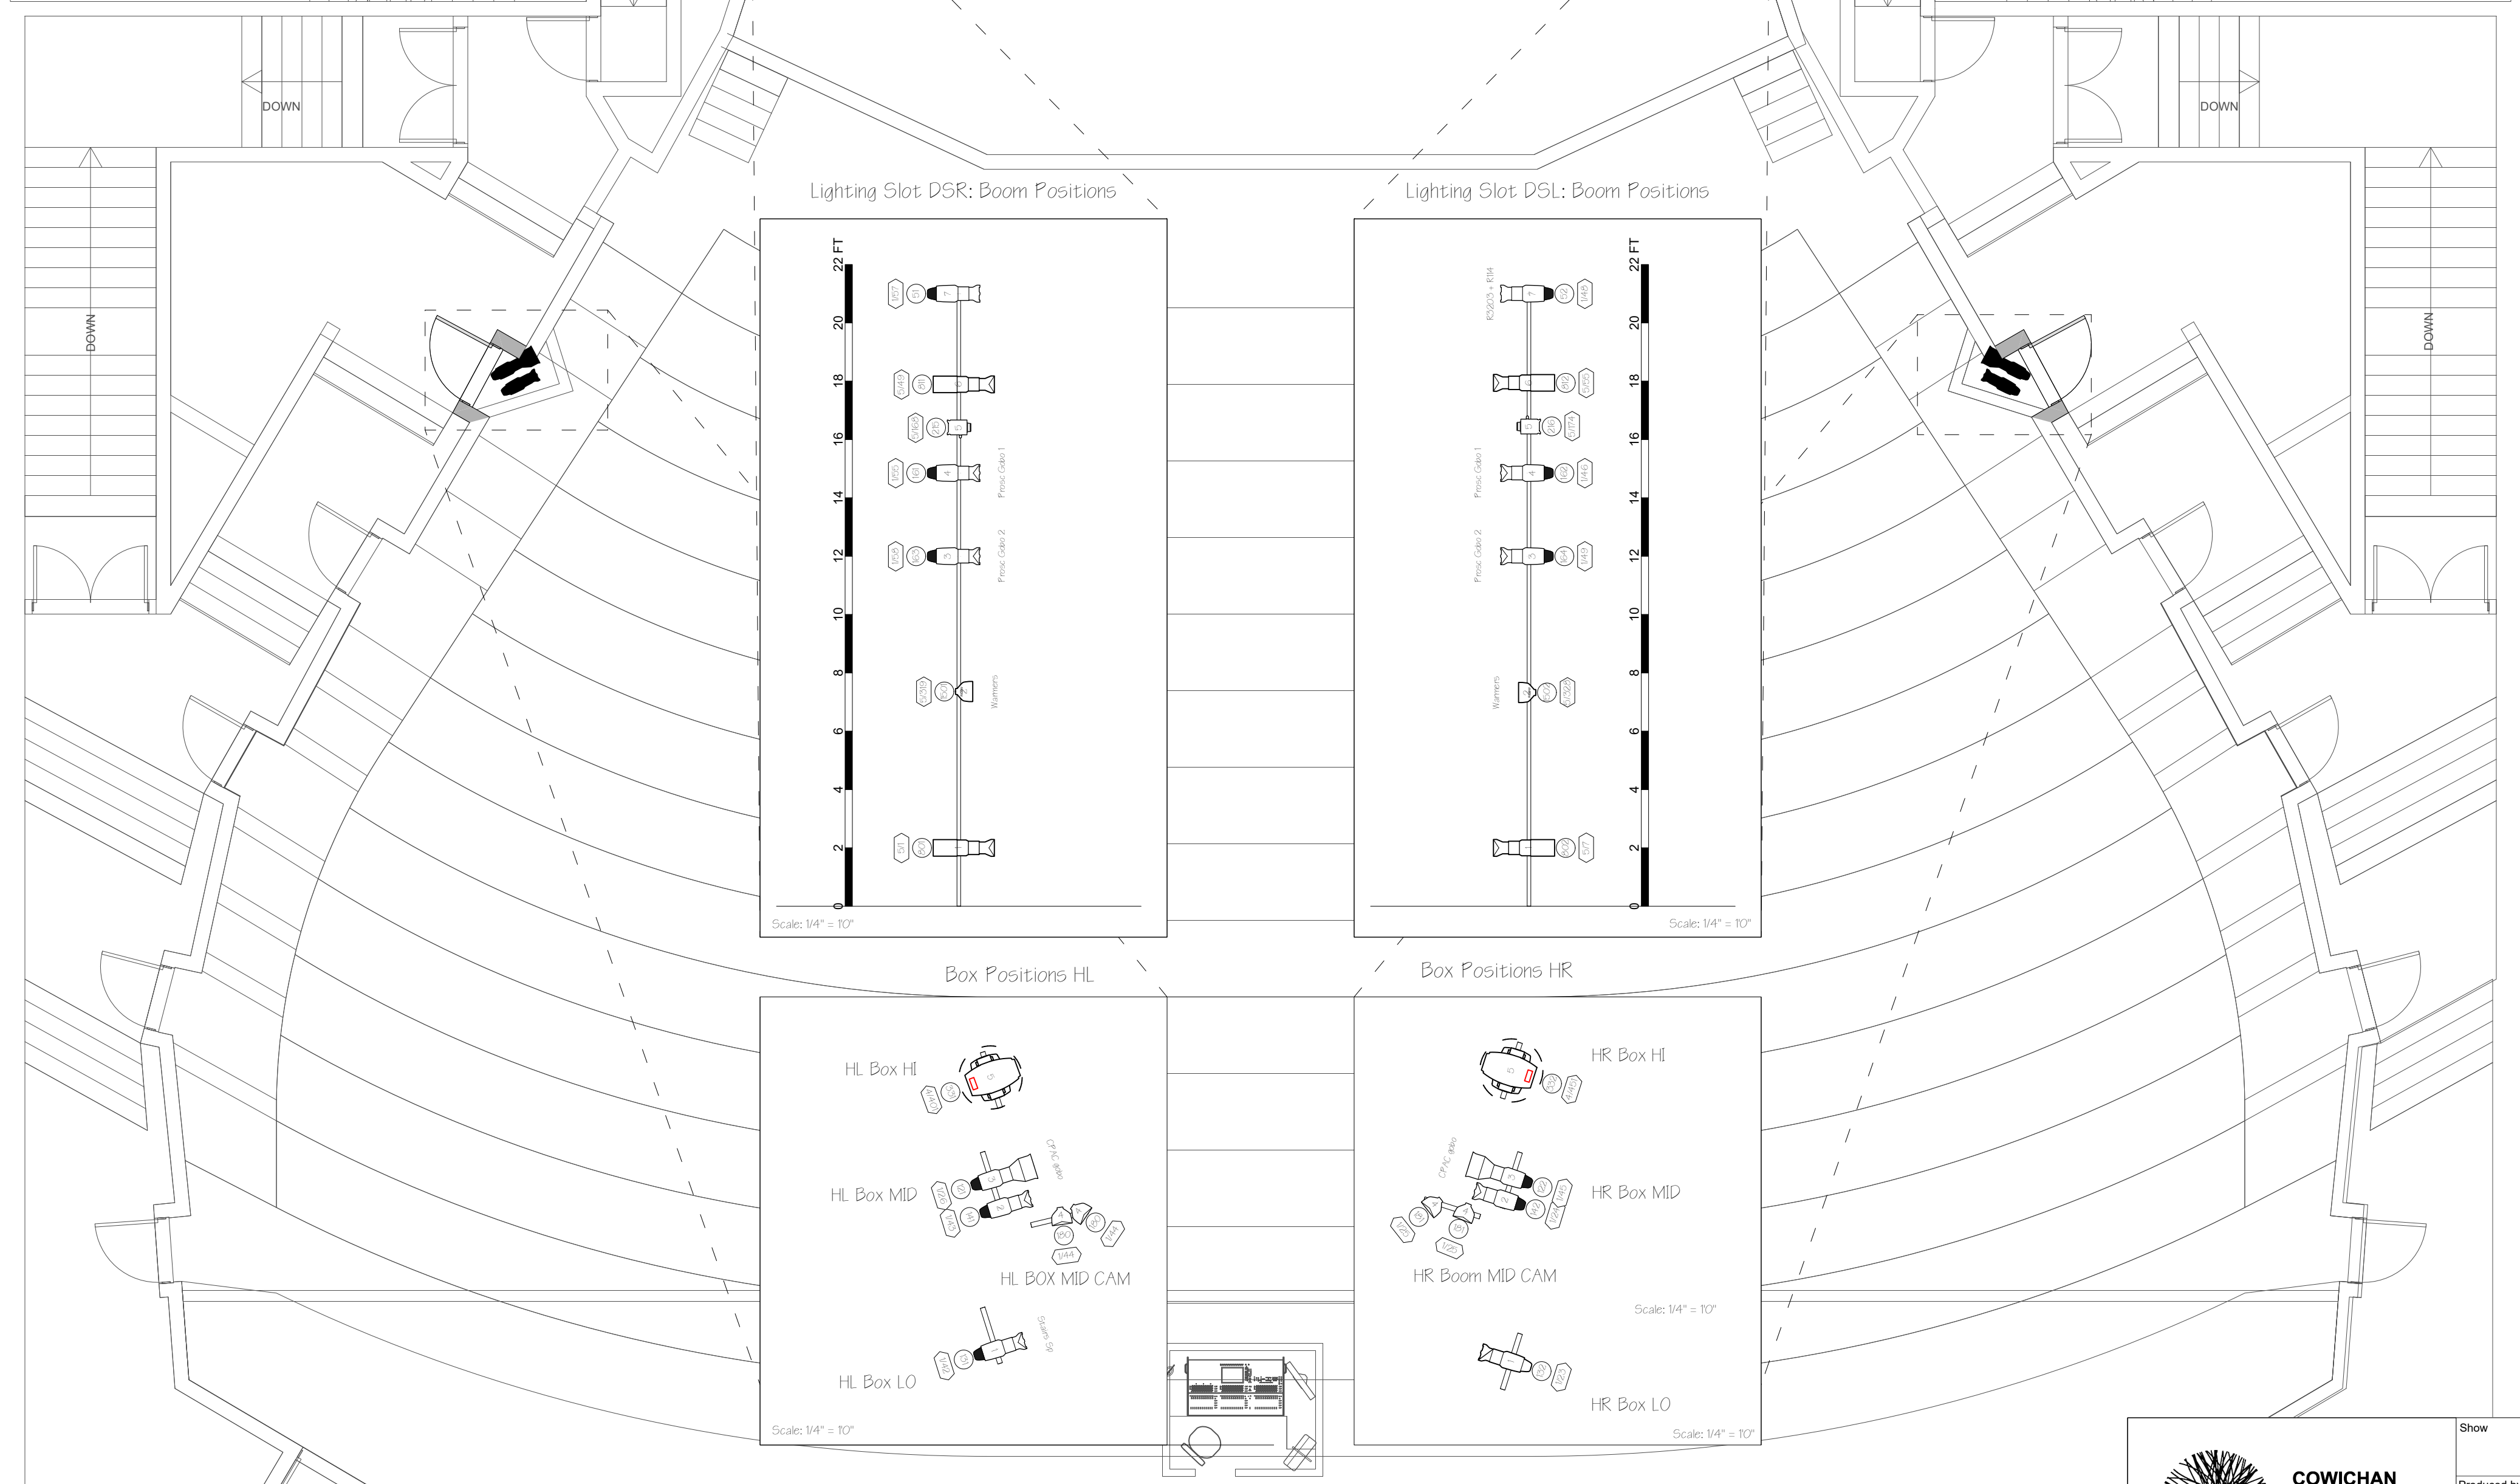

Show	<b>House Hang</b> by n/a Director: n/a	<b>Cowichan Performing Arts Center</b> 2887 James St. Cowichan, BC V9L 2X5 +1 250 748 2722	Date	2025-09-02	Version	1.0	
Produced by:	- No Company - 123 W. Rust City, Plover, WI 53081 (800) 123 1234	Credits	Set: n/a LX: D. Armitage TD: R. Simmons CAD: Nicholas Timmenga.com	Scale	3/16" = 10"	Page	2 of 2
Sheet Title	Lighting Plot Ground and Vertical Positions						

All work shall conform to the general conditions of the Cowichan Performing Arts Center standards and specifications.